


FIRST FLOOR 1:50

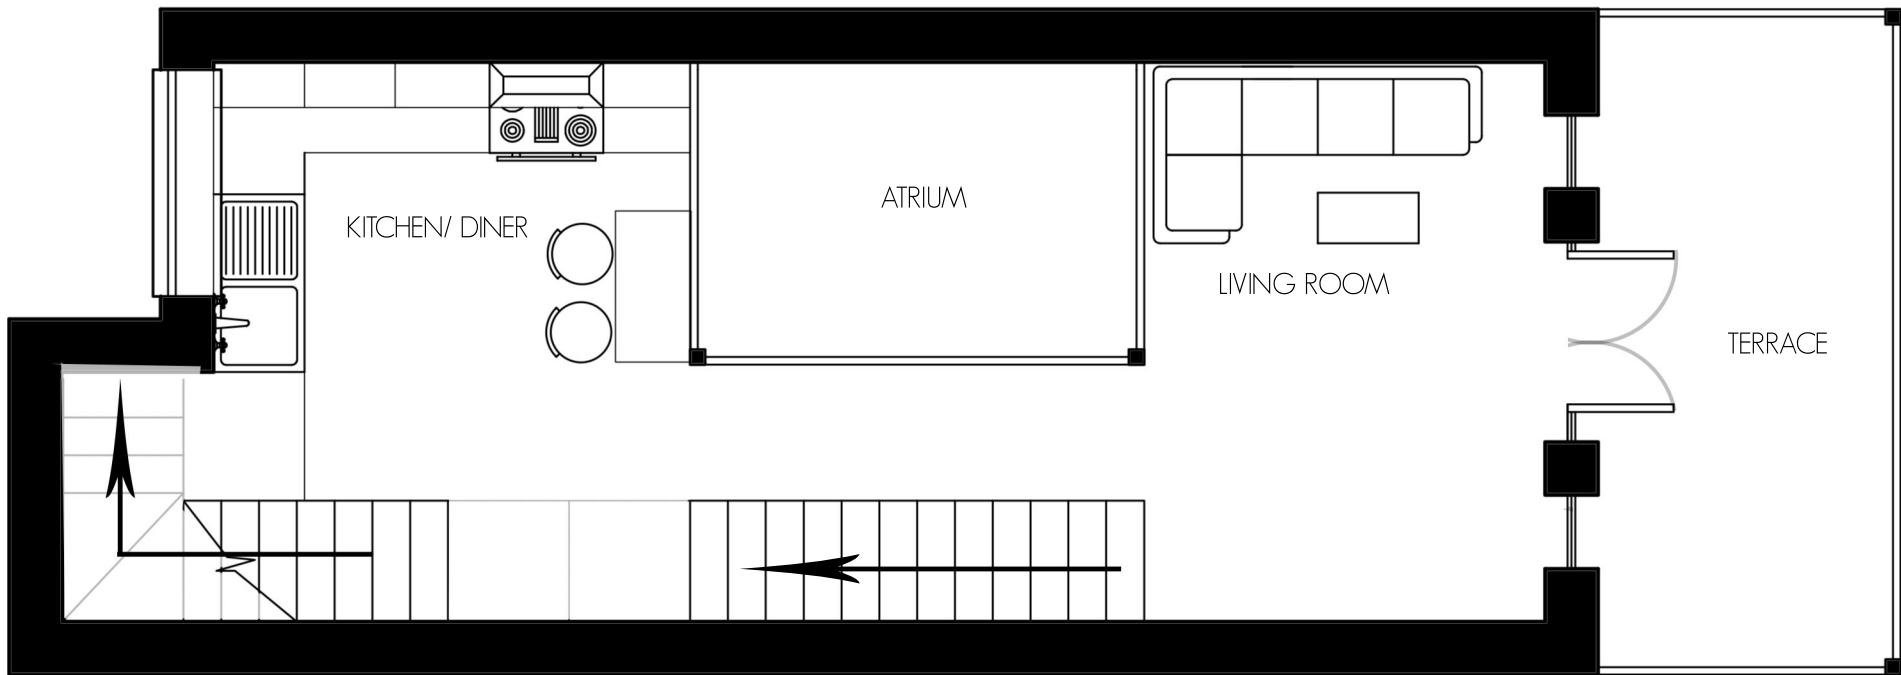

1:50

