


GROUND FLOOR 1:50

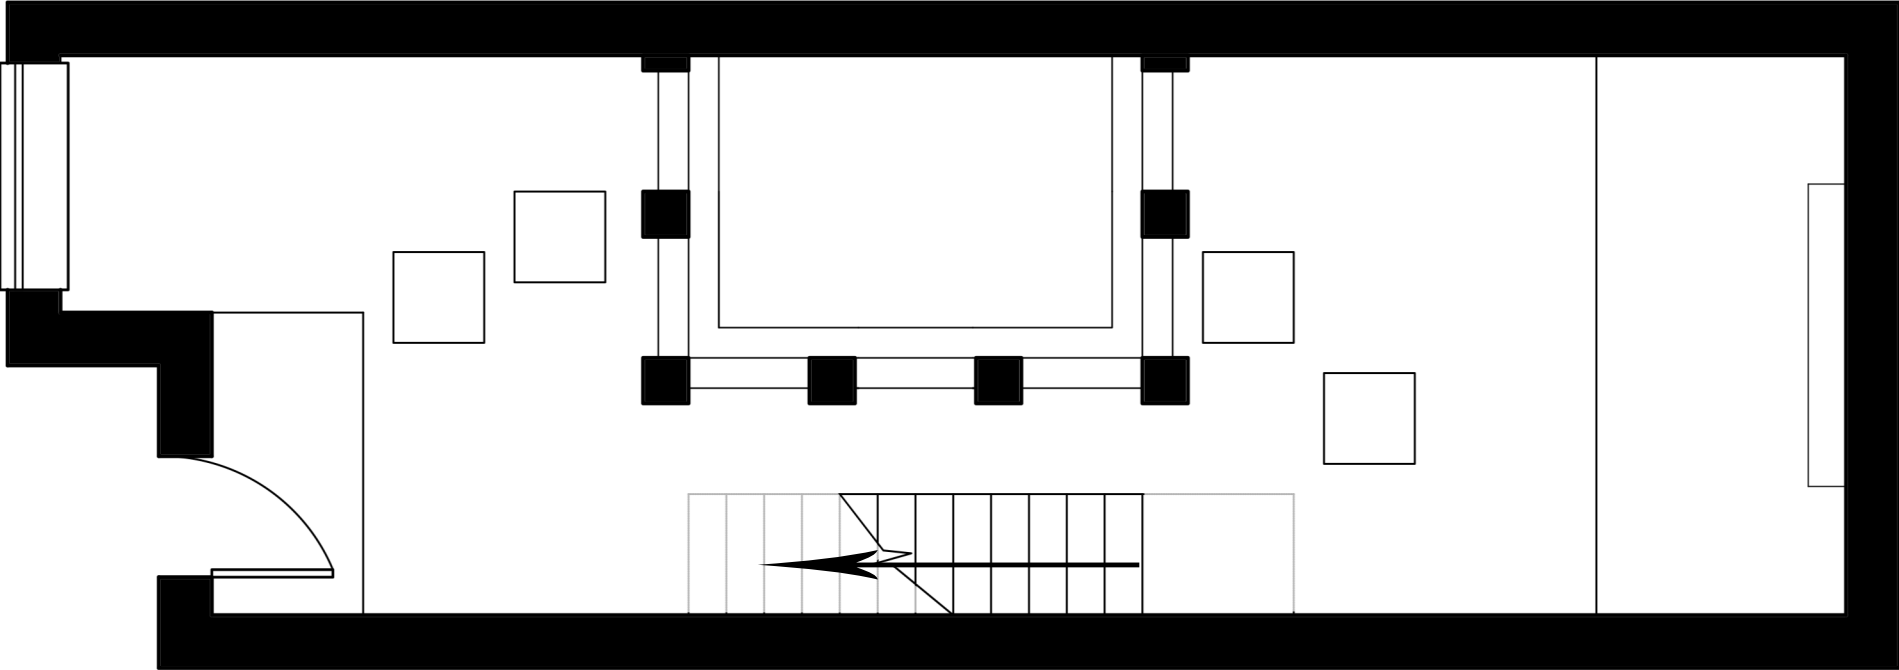

1:50



0mm

2000mm