


SECOND FLOOR 1:50

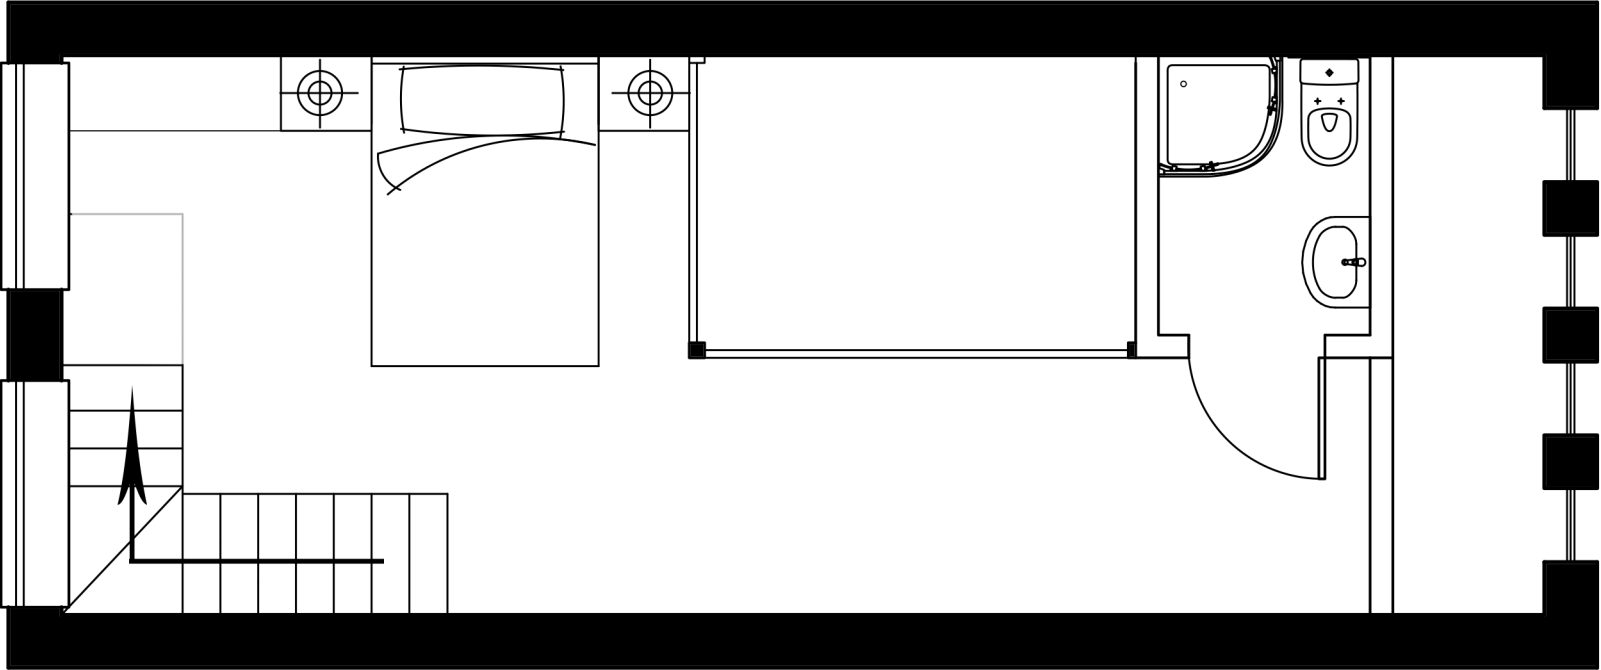

1:50



0mm 2000mm